



Site Office



Muster Station



Fire Extinguisher/
Air Horn



First Aid Station


Construction Fencing

Site Plan PHASE 1

March 2021 to April 2022

Hammond Bay Elementary Addition

1025 Morningside Drive
Nanaimo, BC

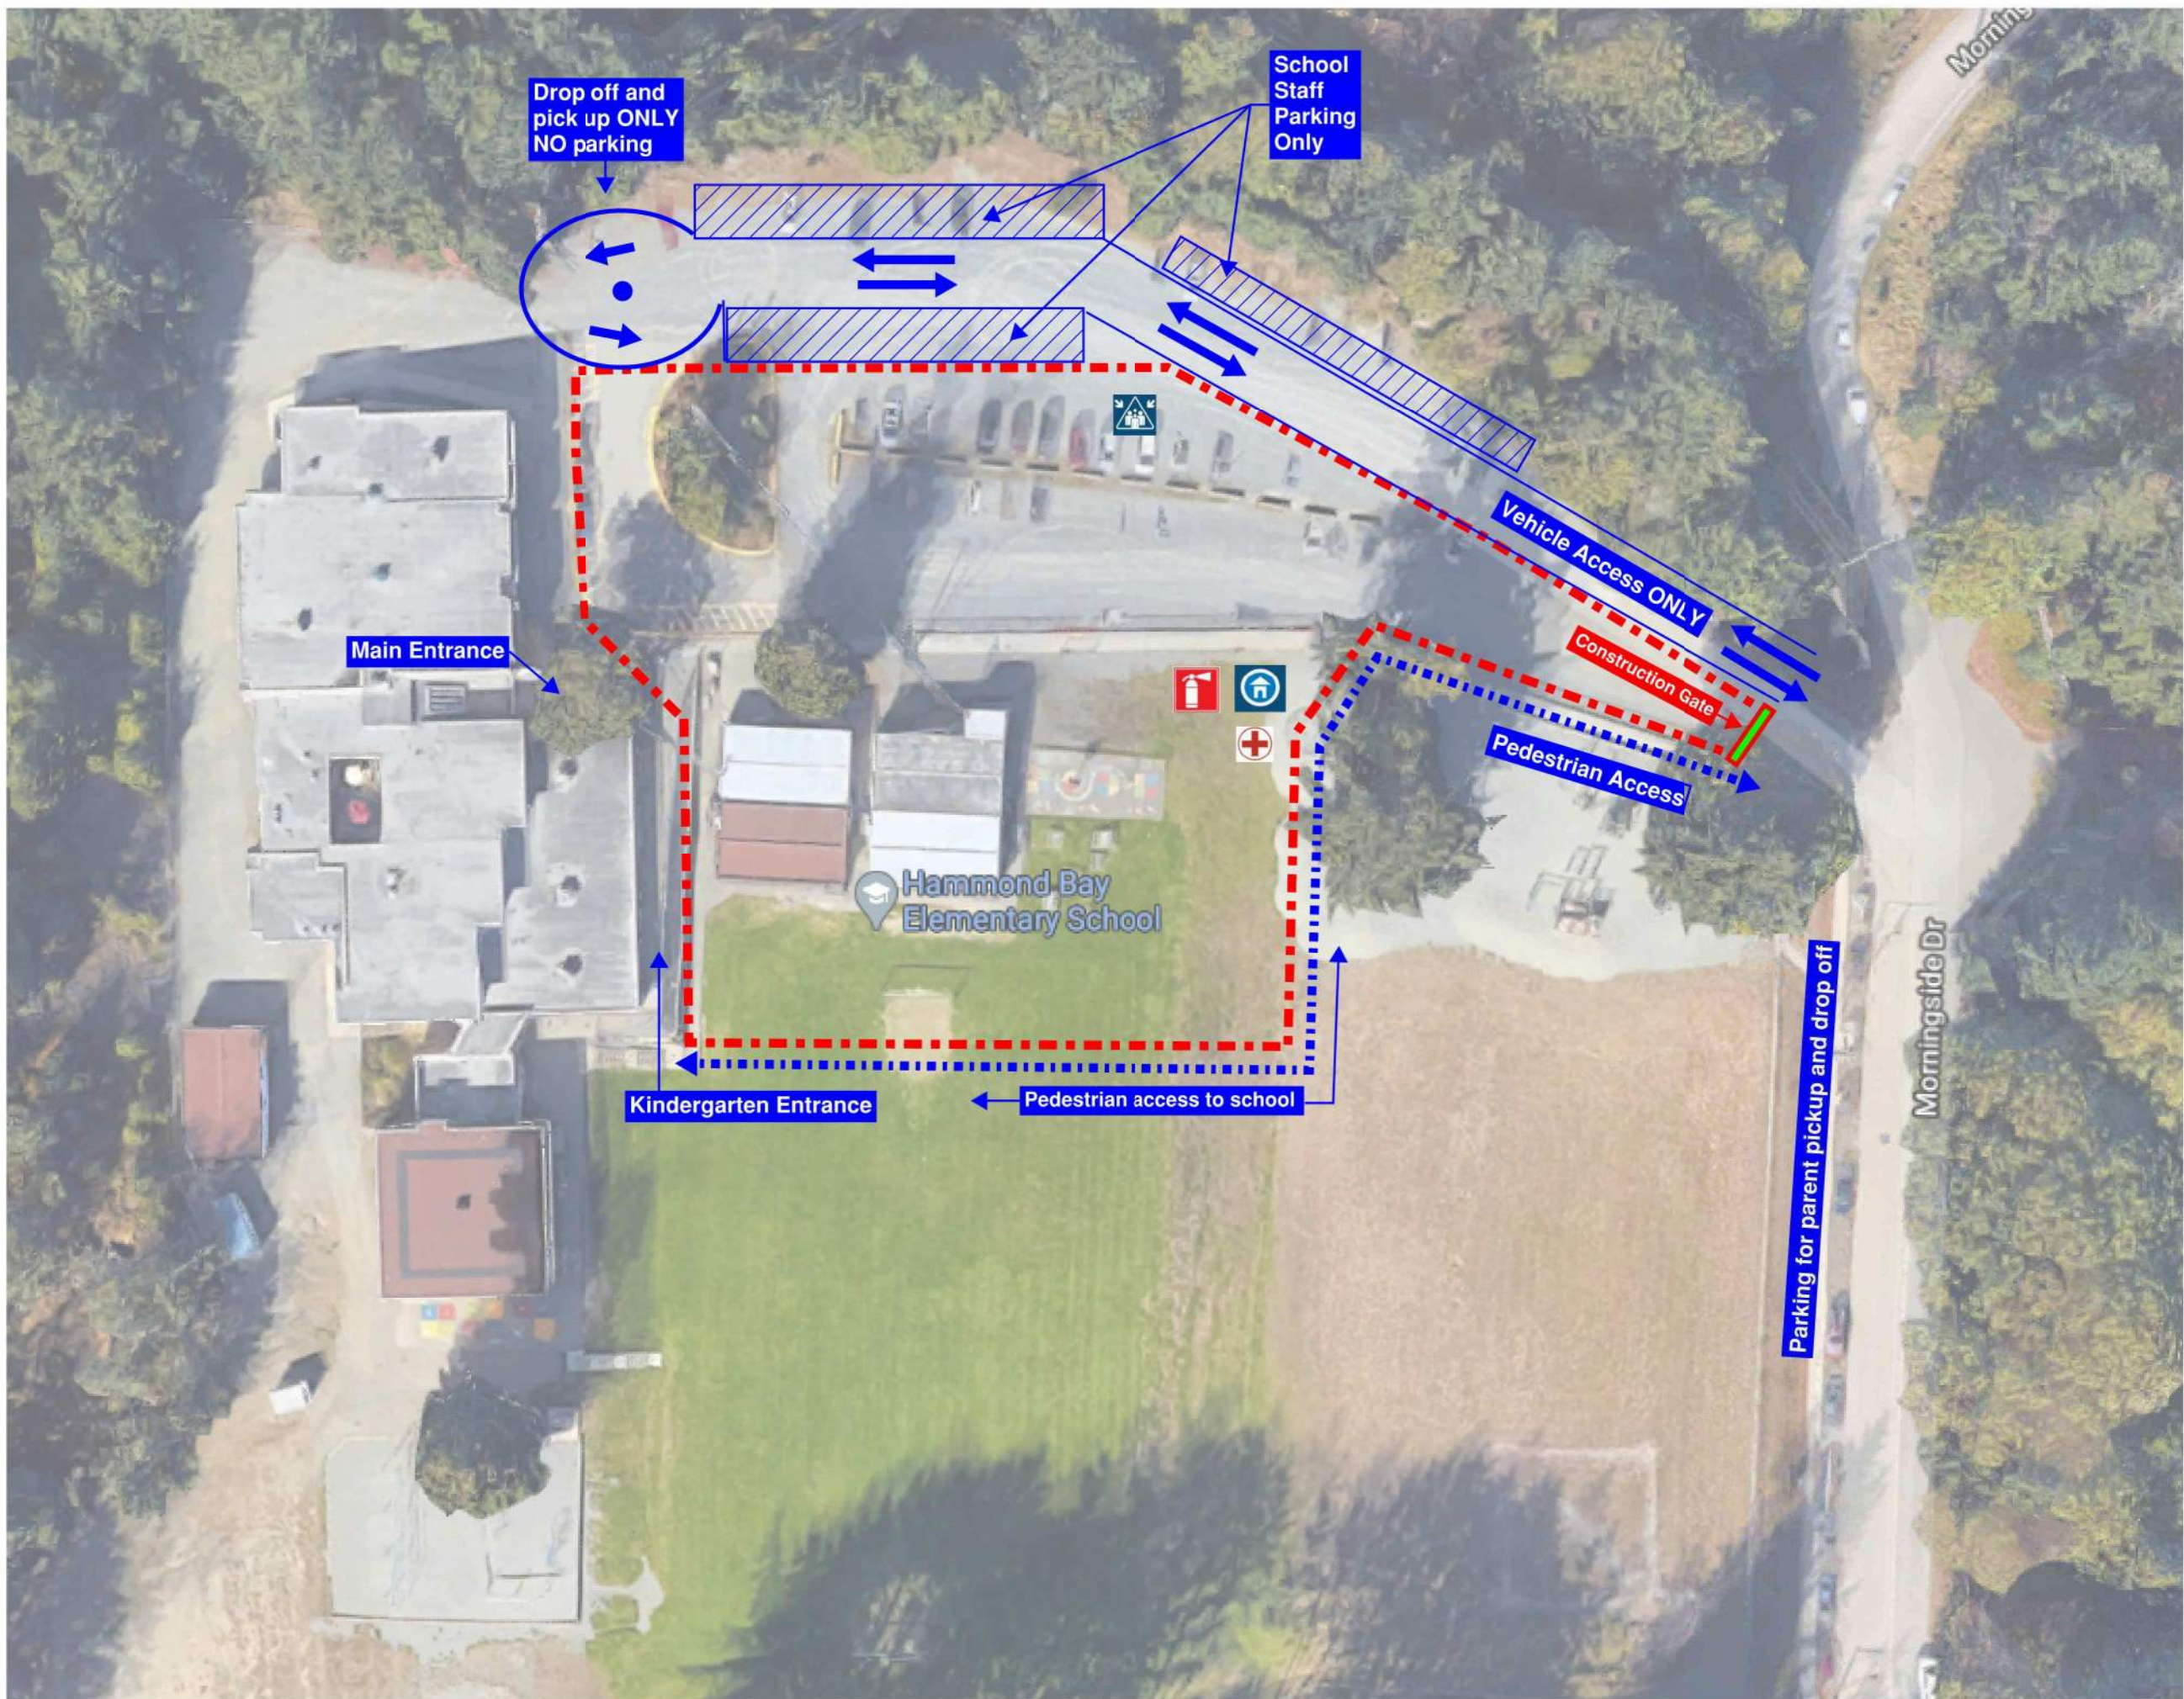



Site Office



Muster Station



Fire Extinguisher/
Air Horn



First Aid Station

Construction Fencing

Site Plan PHASE 1

mid-April 2021 to June
2022

Hammond Bay Elementary Addition

1025 Morningside Drive
Nanaimo, BC

